




GRAPHICAL
ILLUSTRATION


1 FRONT ELEVATION
A5 SCALE: 1/8"=1'-0"



2 REAR ELEVATION
A5 SCALE: 1/8"=1'-0"

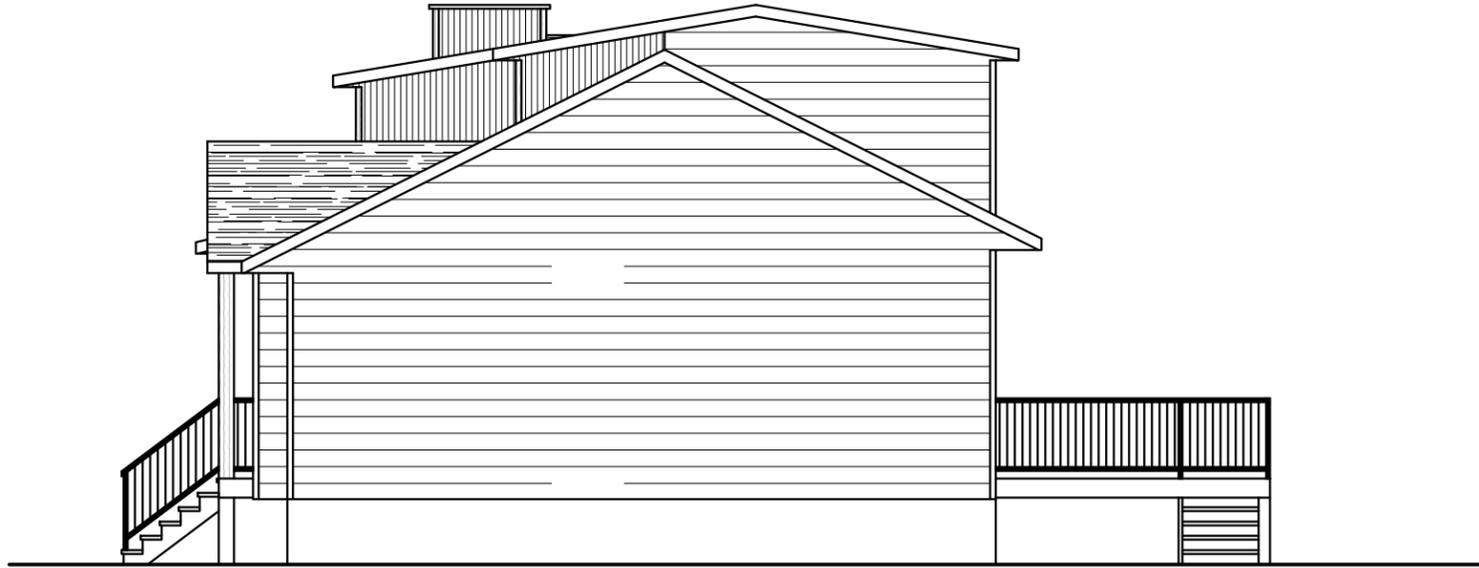

1 RIGHT ELEVATION
A6 SCALE: 1/8"=1'-0"

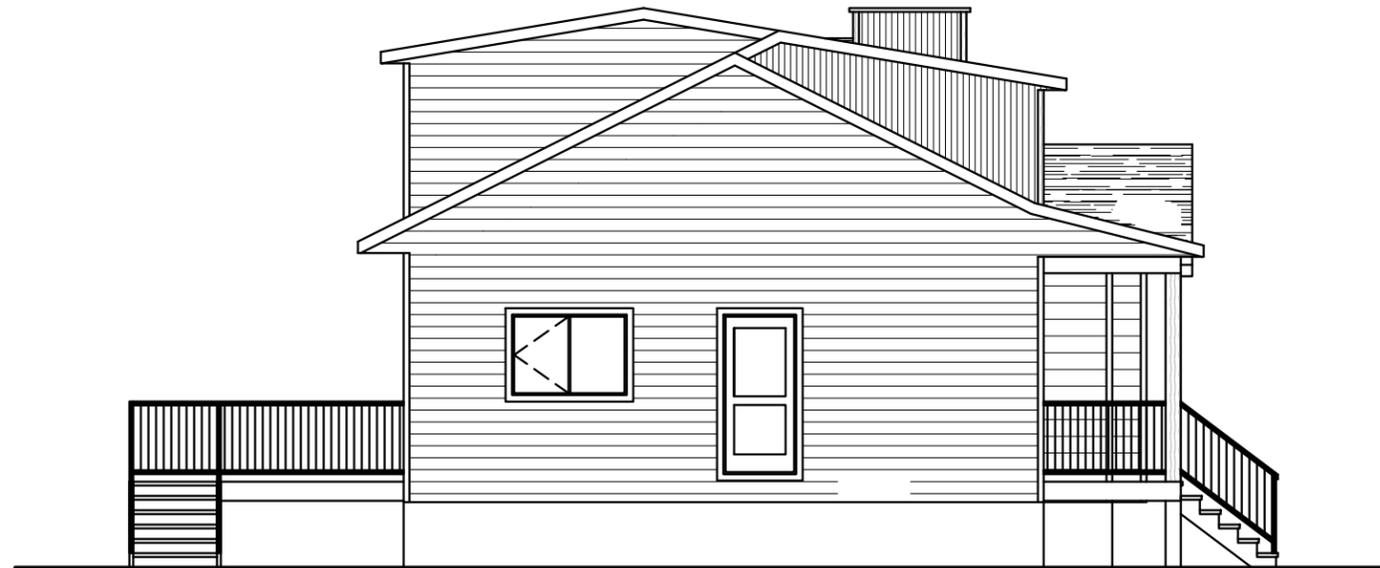

2 LEFT ELEVATION
A6 SCALE: 1/8"=1'-0"